

DATE SEALED:	
DATE	
BY	
REVISIONS	
NO.	

P&A ENGINEERING, INC.
Civil Engineering - Site Planning

25 CORAL PARK WAY
BRUNSWICK, GA 31520
PH: (912) 264-3901
FAX: (912) 264-7273

359 WINNY COURT
ST. MARYS, GEORGIA 31558
PH: (912) 673-8575
FAX: (912) 673-1575

DOUGLAS DRIVE DRAINAGE IMPROVEMENTS
CITY OF ST. MARYS, CAMDEN COUNTY, GEORGIA
PREPARED FOR: CITY OF ST. MARYS


OVERALL SITE PLAN

PROJ. NO. :	08-5072
DATE:	5/16/08
DRAWN BY :	JPM
CHECKED BY :	MAD
APPROVED BY :	WRC
SCALE :	1"=200'

SHEET
3

CALL BEFORE YOU DIG: 1-800-282-7411.
UTILITIES PROTECTION CENTER™
CALL 1-800-282-7411 AT LEAST 72 HOURS BEFORE YOU DIG TO
BE IN FULL COMPLIANCE WITH THE LAW.

NOTE:
IF THIS PLAN IS NOT 24"x36" IT HAS
BEEN COPIED AT A REDUCED SCALE.

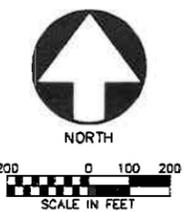

NOTE: THIS PLAN IS NOT INTENDED FOR CONSTRUCTION UNLESS IT HAS BEEN SIGNED AND SEALED BY THE ENGINEER.



DATE SEALED:	
DATE	
BY	
REVISIONS	
NO.	

P&A ENGINEERING, INC.
 Civil Engineering - Site Planning
 29 CORAL PARK WAY
 BRUNSWICK, GEORGIA 31520
 PH: (912) 673-4807
 FAX: (912) 673-2773

JOB: ARROW COURT
 PH: (912) 673-4807
 FAX: (912) 673-1575


DOUGLAS DRIVE DRAINAGE IMPROVEMENTS
 CITY OF ST. MARYS, CAMDEN COUNTY, GEORGIA
 PREPARED FOR: CITY OF ST. MARYS

CONSTRUCTION SITE PLAN

PROJ NO.: 08-3072
 DATE: 3/16/08
 DRAWN BY: JPM
 CHECKED BY: MAD
 APPROVED BY: WRC
 SCALE: 1"=20'H, 1"=5'V

SHEET
 4

NOTE: THIS PLAN IS NOT INTENDED FOR CONSTRUCTION UNLESS IT HAS BEEN SIGNED AND SEALED BY THE ENGINEER.

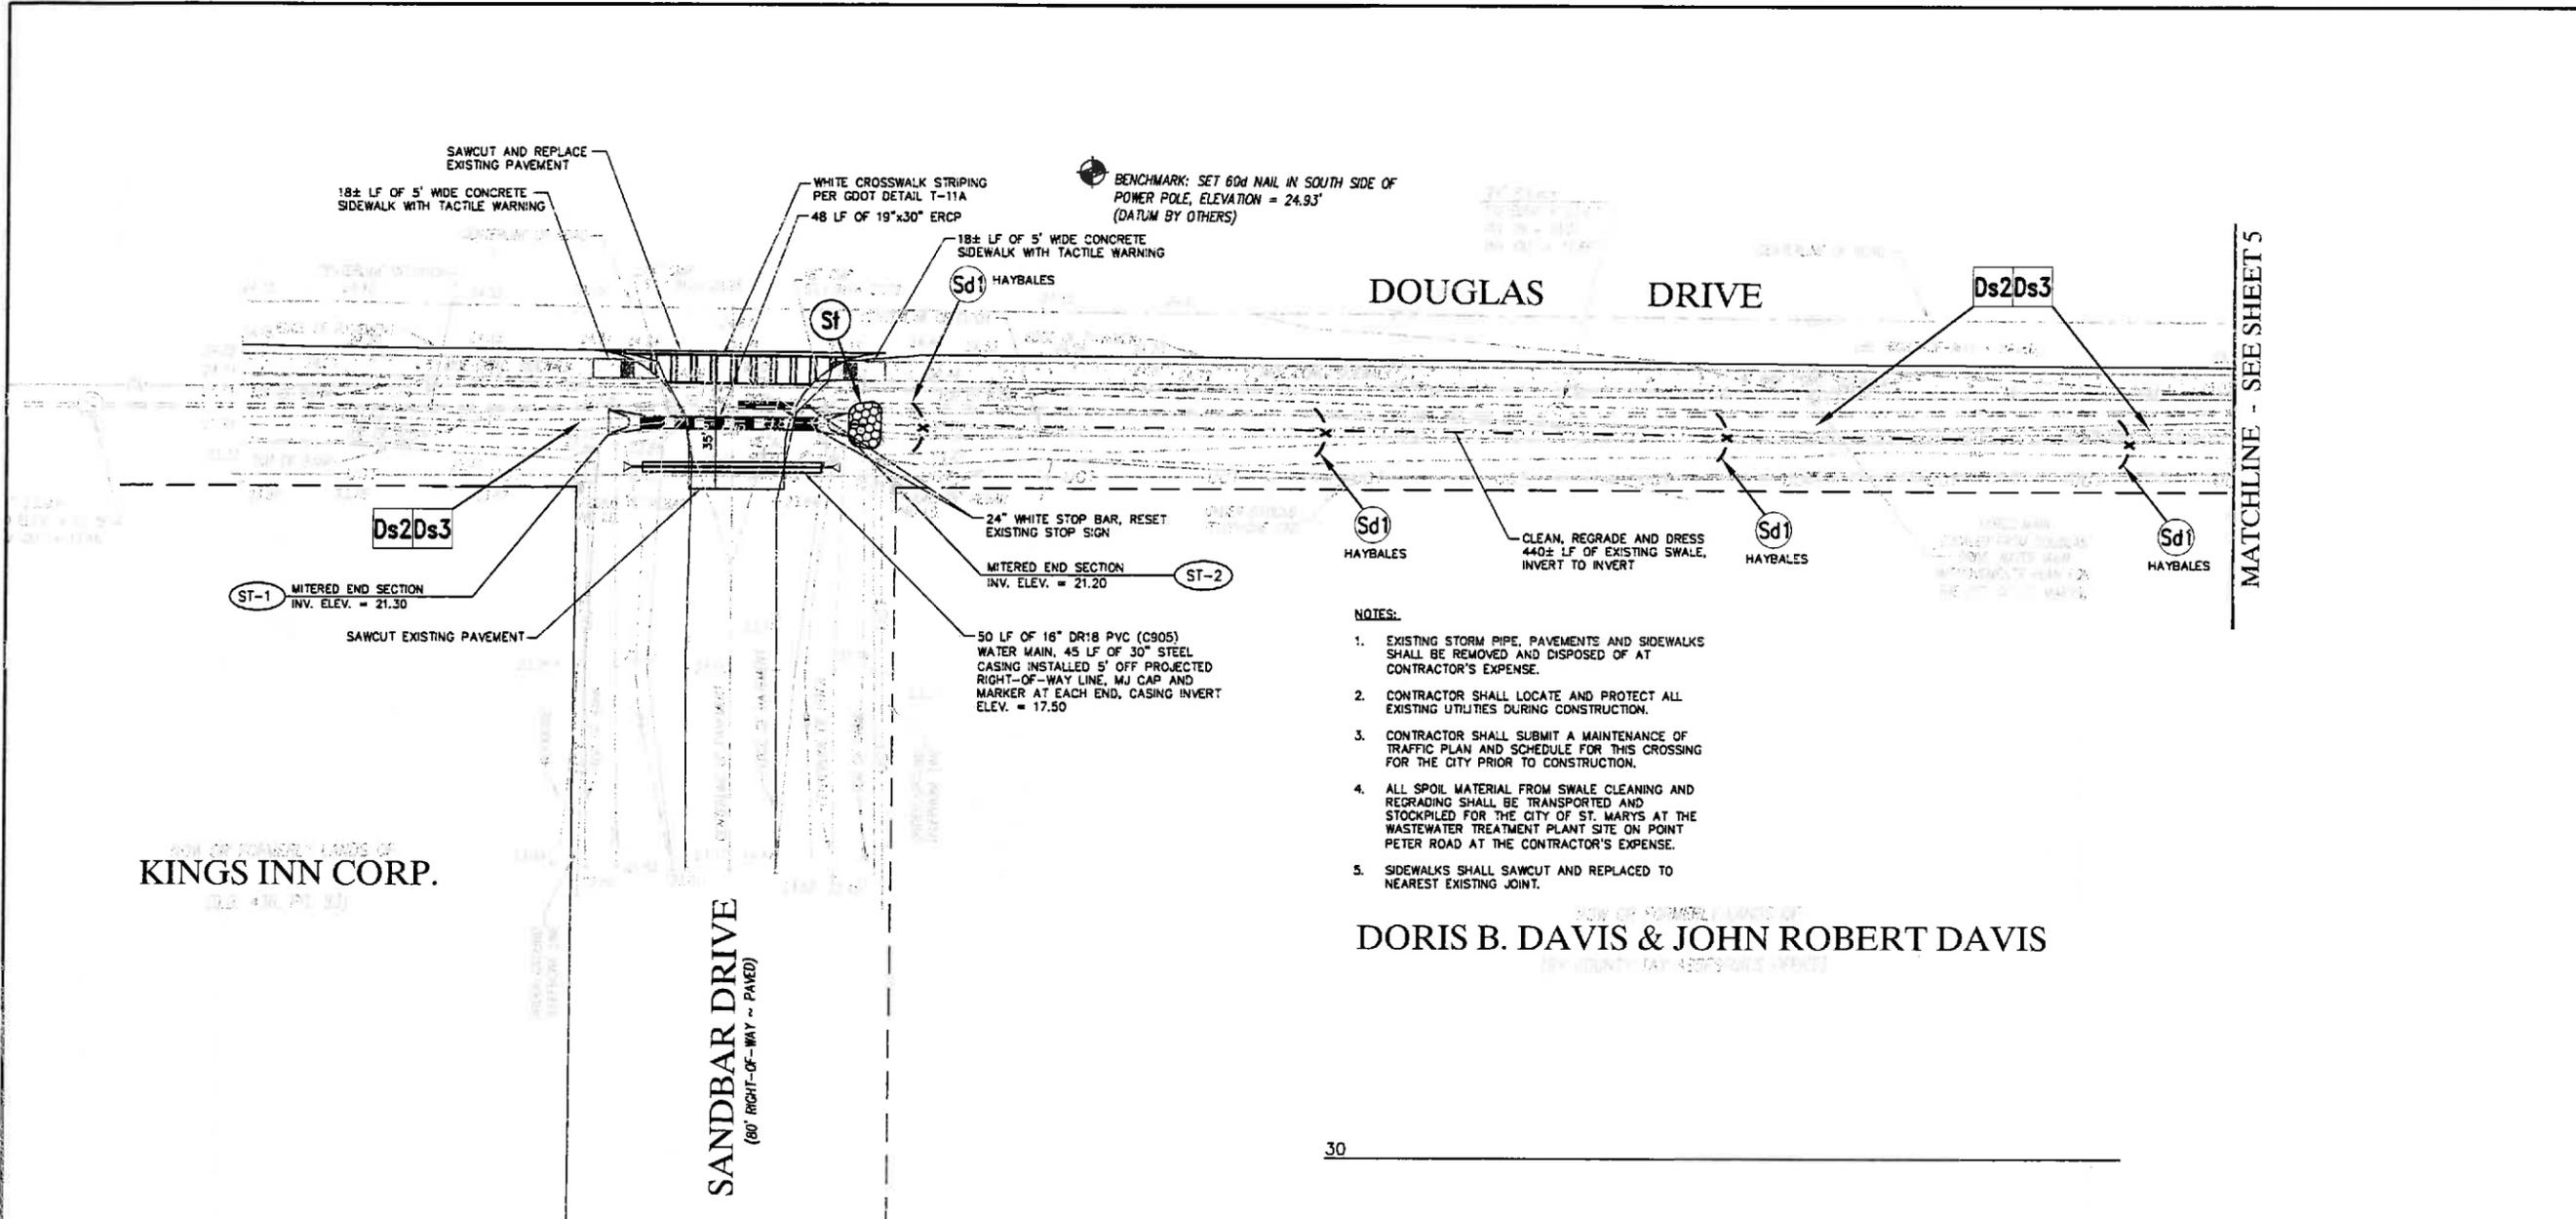

OWN OF PROPERTY LANDS OF
KINGS INN CORP.
 (SEE 4th PL 23)


SANDBAR DRIVE
 (60' RIGHT-OF-WAY ~ PAVED)

DOUGLAS DRIVE

OWN OF PROPERTY LANDS OF
DORIS B. DAVIS & JOHN ROBERT DAVIS
 (BY COUNTY TAX MAPS/PLAT 100)

- NOTES:**
- EXISTING STORM PIPE, PAVEMENTS AND SIDEWALKS SHALL BE REMOVED AND DISPOSED OF AT CONTRACTOR'S EXPENSE.
 - CONTRACTOR SHALL LOCATE AND PROTECT ALL EXISTING UTILITIES DURING CONSTRUCTION.
 - CONTRACTOR SHALL SUBMIT A MAINTENANCE OF TRAFFIC PLAN AND SCHEDULE FOR THIS CROSSING FOR THE CITY PRIOR TO CONSTRUCTION.
 - ALL SPOIL MATERIAL FROM SWALE CLEANING AND REGRADING SHALL BE TRANSPORTED AND STOCKPILED FOR THE CITY OF ST. MARYS AT THE WASTEWATER TREATMENT PLANT SITE ON POINT PETER ROAD AT THE CONTRACTOR'S EXPENSE.
 - SIDEWALKS SHALL SAWCUT AND REPLACED TO NEAREST EXISTING JOINT.

SITE 'A' PLAN
 SCALE: 1"=20' H

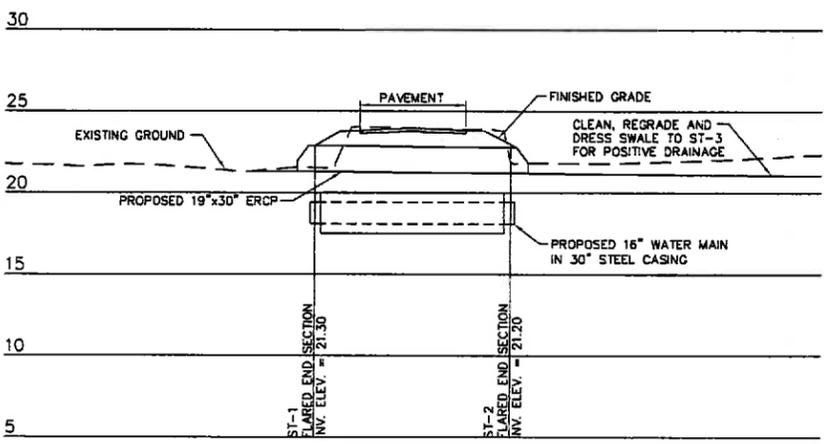


SITE 'A' PROFILE
 SCALE: 1"=20' H
 1"=5' V

EROSION CONTROL MEASURE LEGEND:

- (Sd1) --- SEDIMENT BARRIER (AS NOTED)
- (S1) [Symbol] STORM DRAIN OUTLET PROTECTION
- (Ds2) [Symbol] DISTURBED AREA STABILIZATION (WITH TEMPORARY SEEDING)
- (Ds3) [Symbol] DISTURBED AREA STABILIZATION (WITH PERMANENT VEGETATION)

CALL BEFORE YOU DIG: 1-800-282-7411.
 UTILITIES PROTECTION CENTER™
 CALL 1-800-282-7411 AT LEAST 72 HOURS BEFORE YOU DIG TO BE IN FULL COMPLIANCE WITH THE LAW.

NOTE:
 IF THIS PLAN IS NOT 24"x36" IT HAS BEEN COPIED AT A REDUCED SCALE.

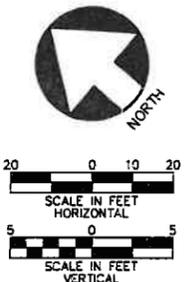



DATE SEALED:	
DATE	
BY	
REVISIONS	
NO.	

PA ENGINEERING, INC.
 Civil Engineering - Site Planning
 29 CORAL PARK WAY
 BRUNSWICK, GEORGIA 31520
 PH (912) 875-1873
 FAX (912) 875-2273

DOUGLAS DRIVE DRAINAGE IMPROVEMENTS
 CITY OF ST. MARYS, CAMDEN COUNTY, GEORGIA
 PREPARED FOR: CITY OF ST. MARYS

PROJ. NO.: 08-8072
 DATE: 5/16/08
 DRAWN BY: JPM
 CHECKED BY: MAD
 APPROVED BY: WRC
 SCALE: 1"=20'H, 1"=5'V


SHEET
5

EROSION CONTROL MEASURE LEGEND:

- (Sd1) SEDIMENT BARRIER (AS NOTED)
- (St) STORM DRAIN OUTLET PROTECTION
- (Ds2) DISTURBED AREA STABILIZATION (WITH TEMPORARY SEEDING)
- (Ds3) DISTURBED AREA STABILIZATION (WITH PERMANENT VEGETATION)

MATCHLINE - SEE SHEET 4


MATCHLINE - SEE BELOW

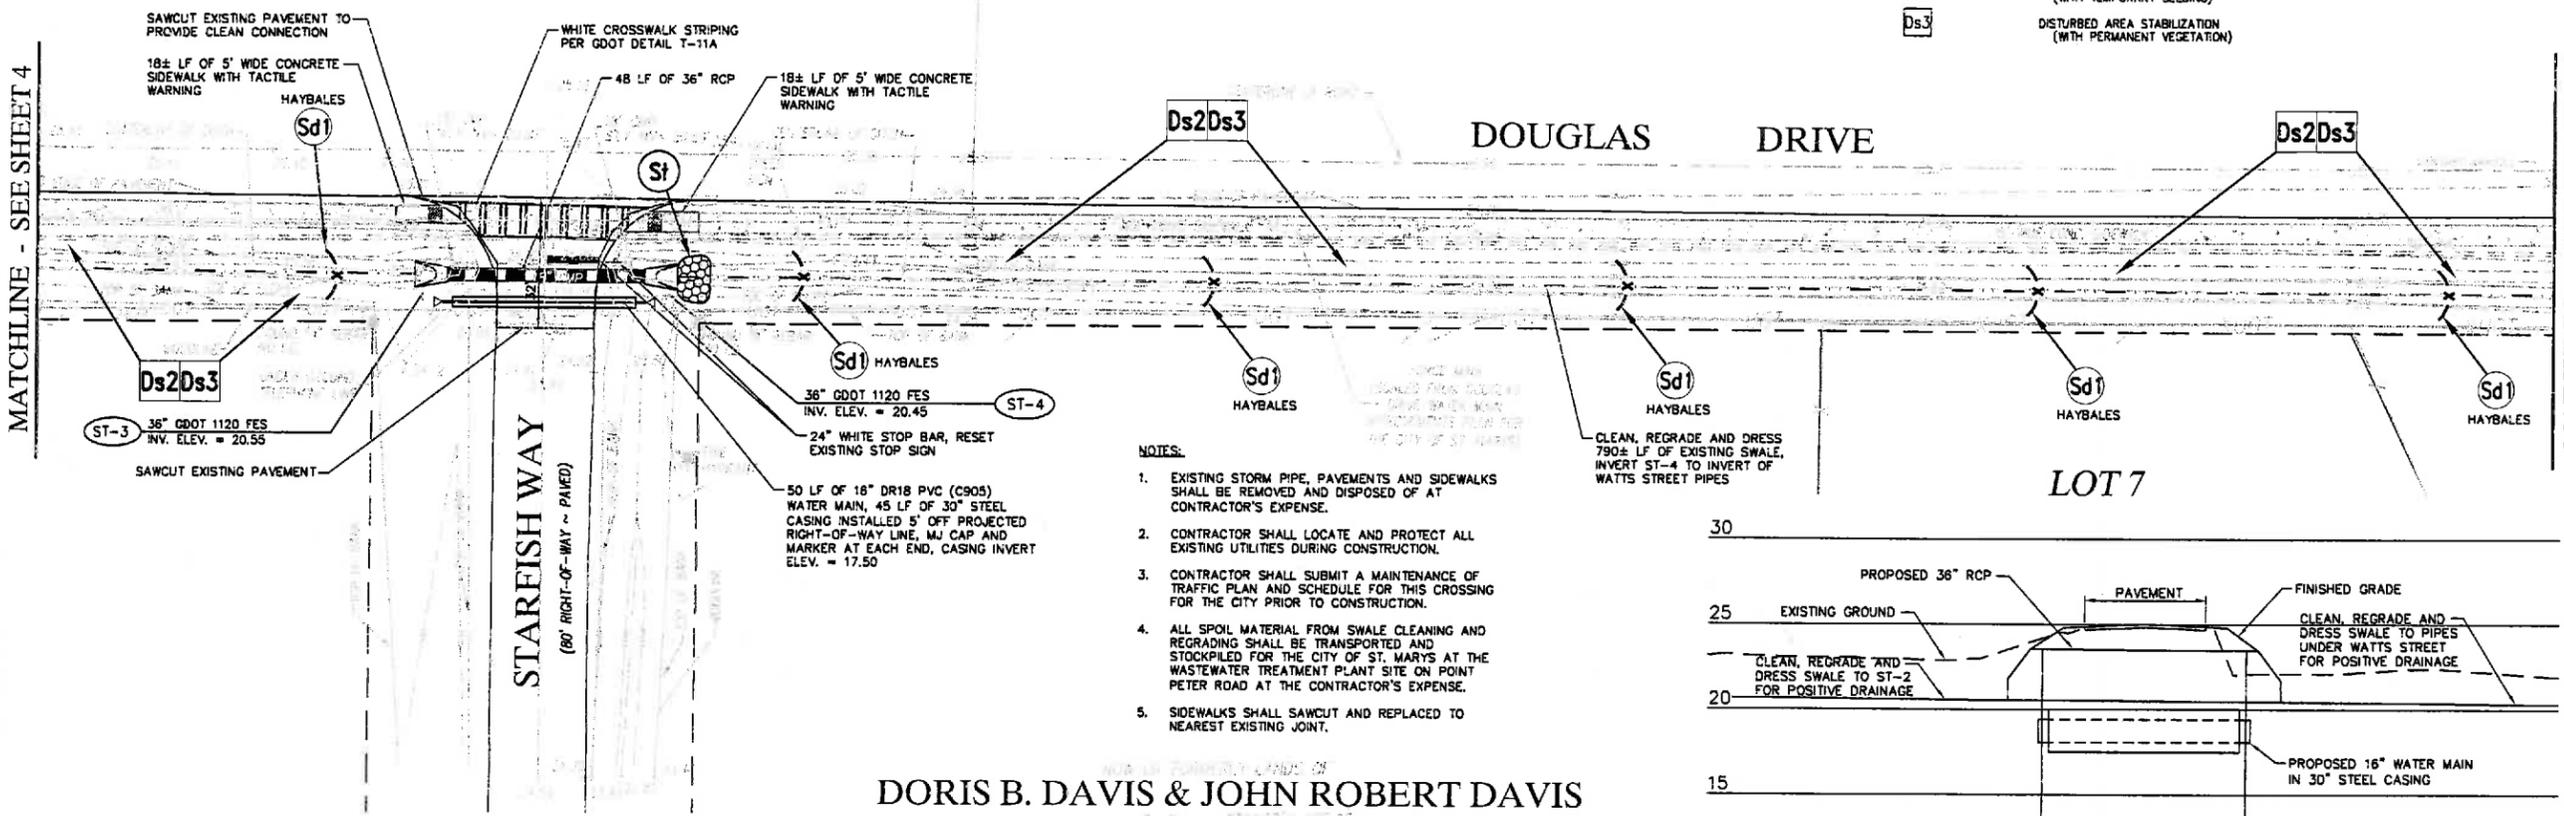


- NOTES:**
- EXISTING STORM PIPE, PAVEMENTS AND SIDEWALKS SHALL BE REMOVED AND DISPOSED OF AT CONTRACTOR'S EXPENSE.
 - CONTRACTOR SHALL LOCATE AND PROTECT ALL EXISTING UTILITIES DURING CONSTRUCTION.
 - CONTRACTOR SHALL SUBMIT A MAINTENANCE OF TRAFFIC PLAN AND SCHEDULE FOR THIS CROSSING FOR THE CITY PRIOR TO CONSTRUCTION.
 - ALL SPOIL MATERIAL FROM SWALE CLEANING AND REGRADING SHALL BE TRANSPORTED AND STOCKPILED FOR THE CITY OF ST. MARYS AT THE WASTEWATER TREATMENT PLANT SITE ON POINT PETER ROAD AT THE CONTRACTOR'S EXPENSE.
 - SIDEWALKS SHALL SAWCUT AND REPLACED TO NEAREST EXISTING JOINT.

DORIS B. DAVIS & JOHN ROBERT DAVIS

SITE 'B' PLAN
 SCALE: 1"=20' H

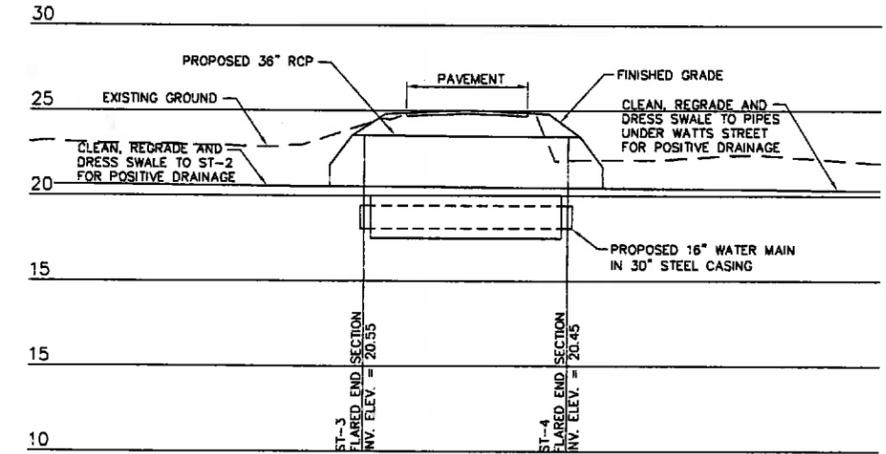


MATCHLINE - SEE ABOVE

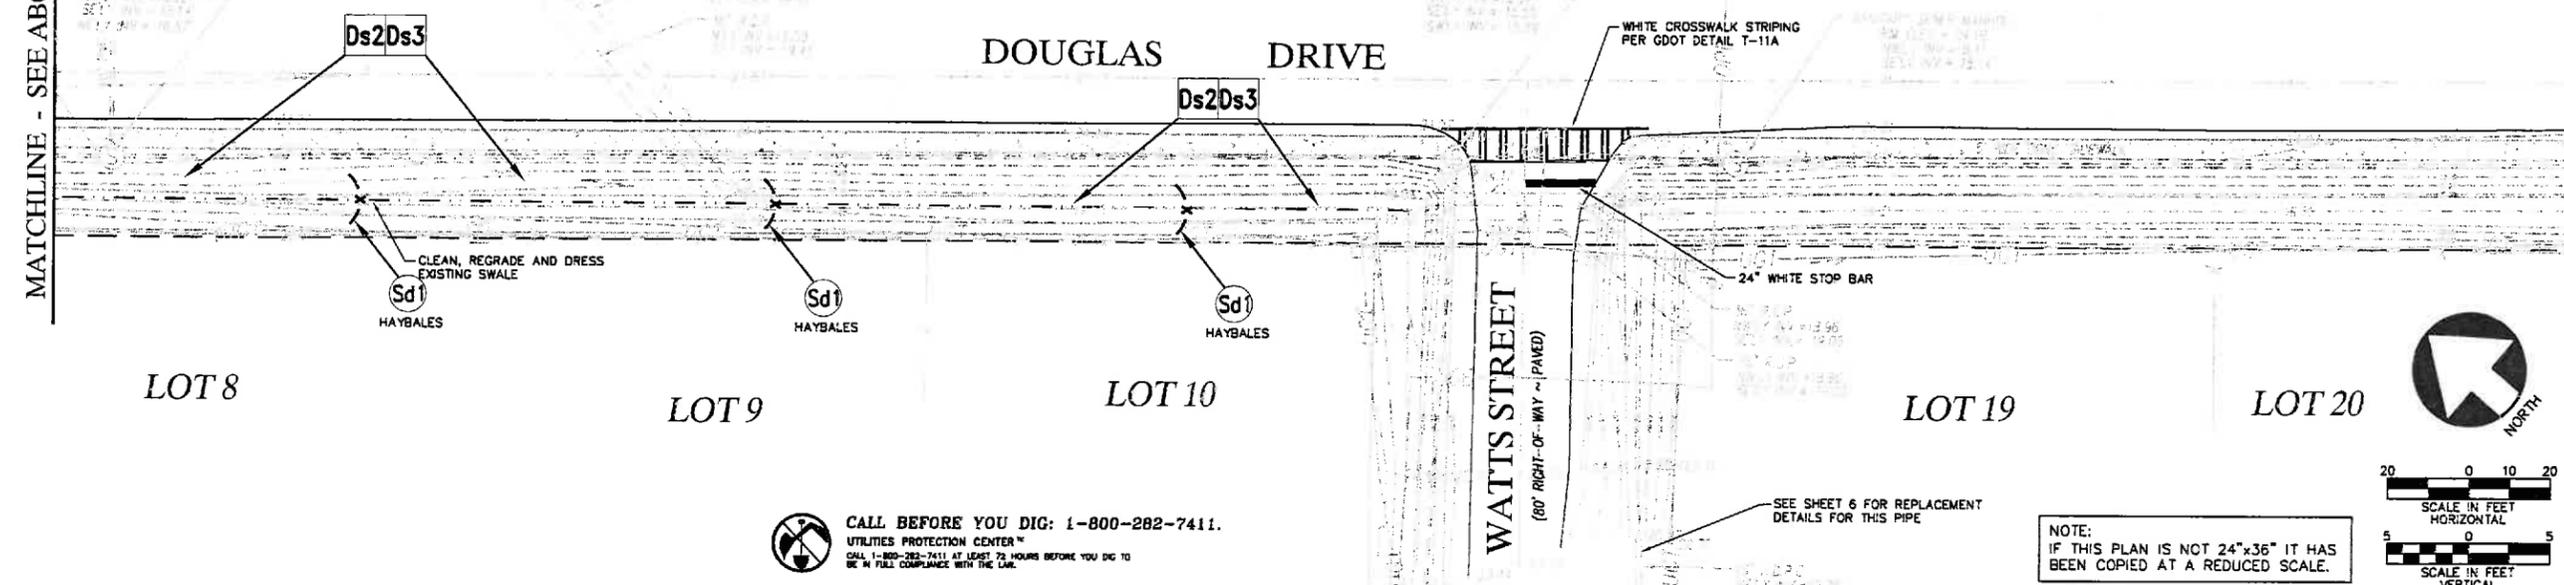

CALL BEFORE YOU DIG: 1-800-282-7411.
 UTILITIES PROTECTION CENTER™
 CALL 1-800-282-7411 AT LEAST 72 HOURS BEFORE YOU DIG TO BE IN FULL COMPLIANCE WITH THE LAW.

SEE SHEET 6 FOR REPLACEMENT DETAILS FOR THIS PIPE

NOTE:
 IF THIS PLAN IS NOT 24"x36" IT HAS BEEN COPIED AT A REDUCED SCALE.

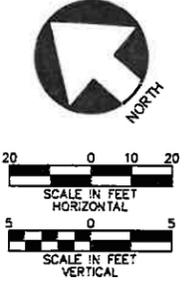

NOTE: THIS PLAN IS NOT INTENDED FOR CONSTRUCTION UNLESS IT HAS BEEN SIGNED AND SEALED BY THE ENGINEER.



DATE SEALED:	
BY:	

NO.	
REVISIONS	

P.A. ENGINEERING, INC.
 Civil Engineering - Site Planning
 29 CORAL PARK WAY
 BRUNSWICK, GA 31520
 (912) 284-3951
 FAX (912) 284-7273


DOUGLAS DRIVE DRAINAGE IMPROVEMENTS
 CITY OF ST. MARYS, CAMDEN COUNTY, GEORGIA
 PREPARED FOR: CITY OF ST. MARYS
CONSTRUCTION SITE PLAN

PROJ. NO. :	08-5072
DATE:	3/19/09
DRAWN BY :	JPM
CHECKED BY :	MAD
APPROVED BY :	WRC
SCALE :	1"=20'H, 1"=5'V

SHEET
6

NOTE: THIS PLAN IS NOT INTENDED FOR CONSTRUCTION UNLESS IT HAS BEEN SIGNED AND SEALED BY THE ENGINEER.


DOUGLAS DRIVE

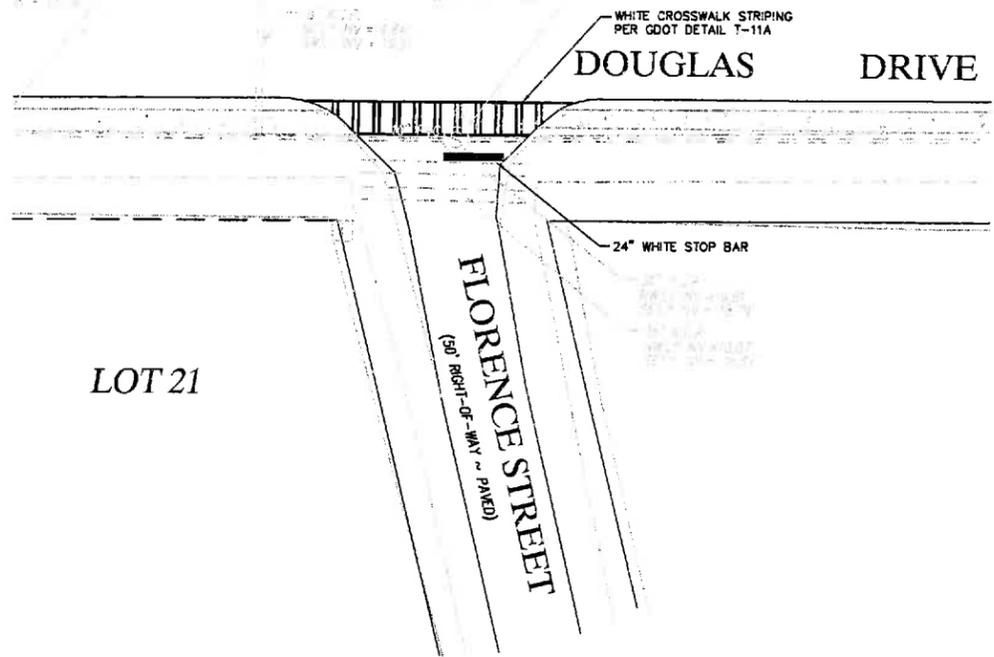


SITE 'D' PLAN
SCALE: 1"=20' H

EROSION CONTROL MEASURE LEGEND:

- SEDIMENT BARRIER (AS NOTED)
- STORM DRAIN OUTLET PROTECTION
- DISTURBED AREA STABILIZATION (WITH TEMPORARY SEEDING)
- DISTURBED AREA STABILIZATION (WITH PERMANENT VEGETATION)

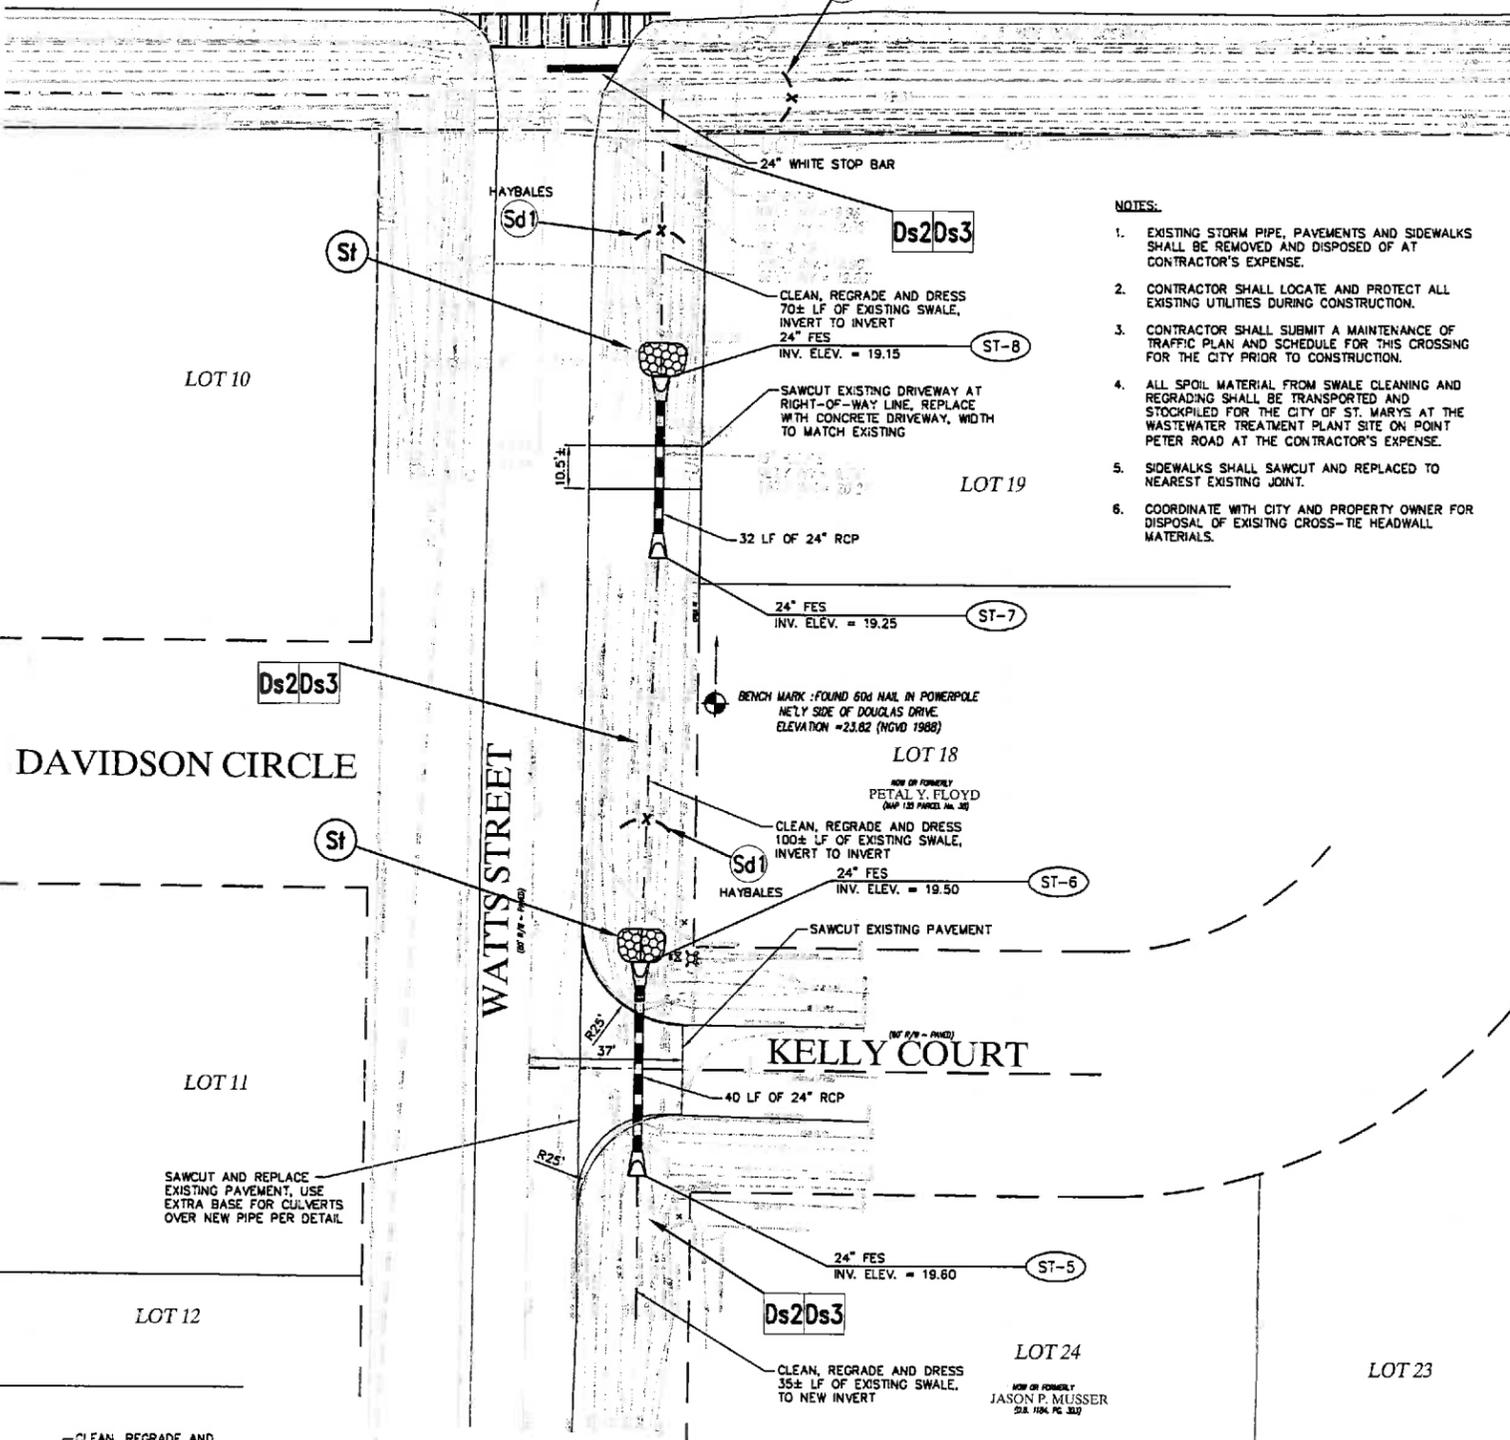

SITE 'C' PLAN
SCALE: 1"=20' H

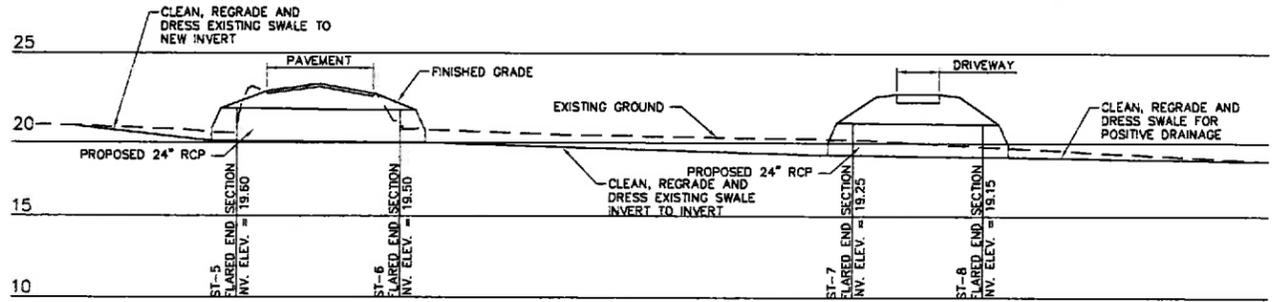

SITE 'C' PROFILE
SCALE: 1"=20' H
1"=5' V

CALL BEFORE YOU DIG: 1-800-282-7411.
 UTILITIES PROTECTION CENTER™
 CALL 1-800-282-7411 AT LEAST 72 HOURS BEFORE YOU DIG TO
 BE IN FULL COMPLIANCE WITH THE LAW.

NOTE:
IF THIS PLAN IS NOT 24"x36" IT HAS
BEEN COPIED AT A REDUCED SCALE.

